



EXISTING_GROUND FLOOR PLAN

EXISTING
SCALE 1:200

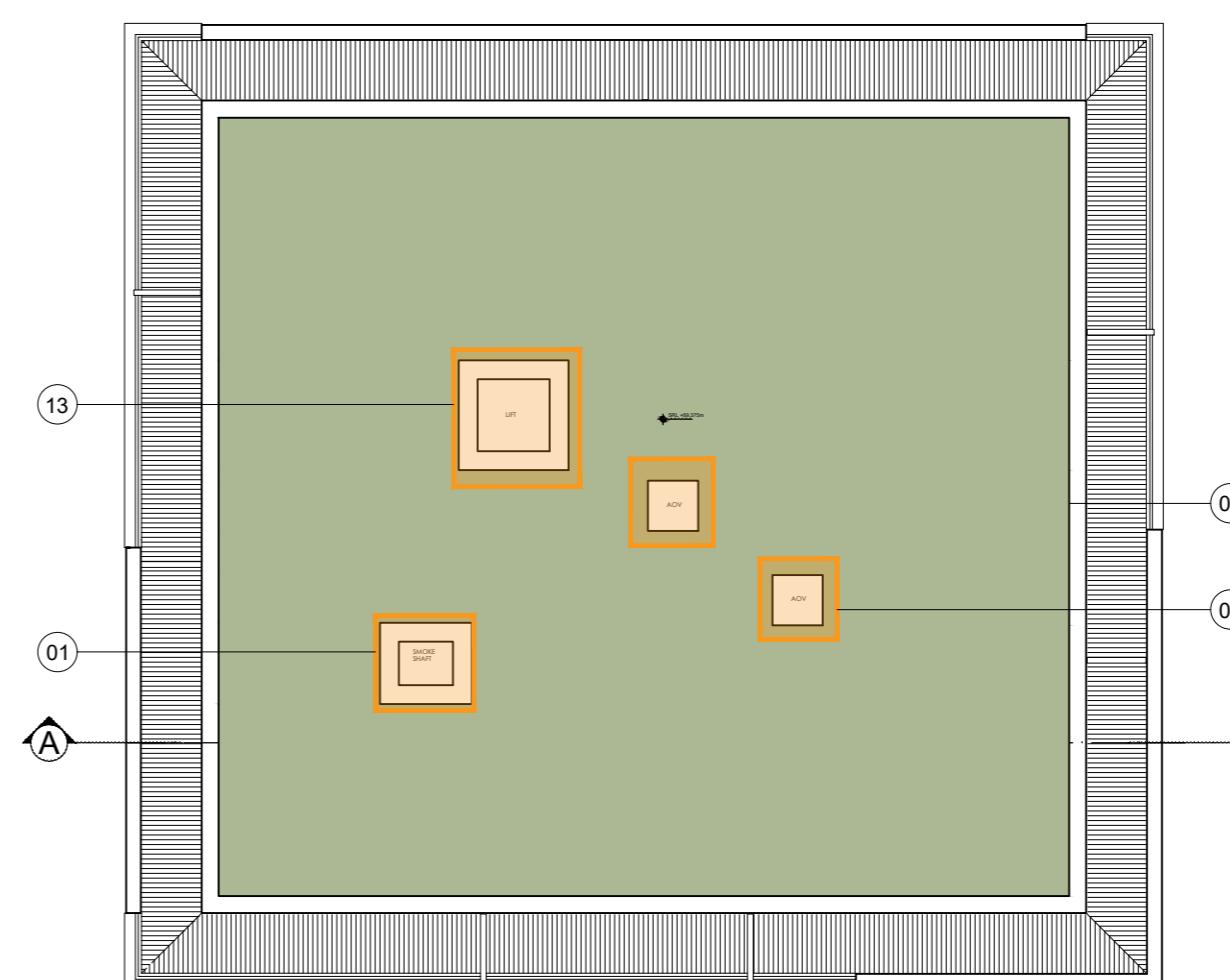

EXISTING_ROOF PLAN

SCALE 1:200

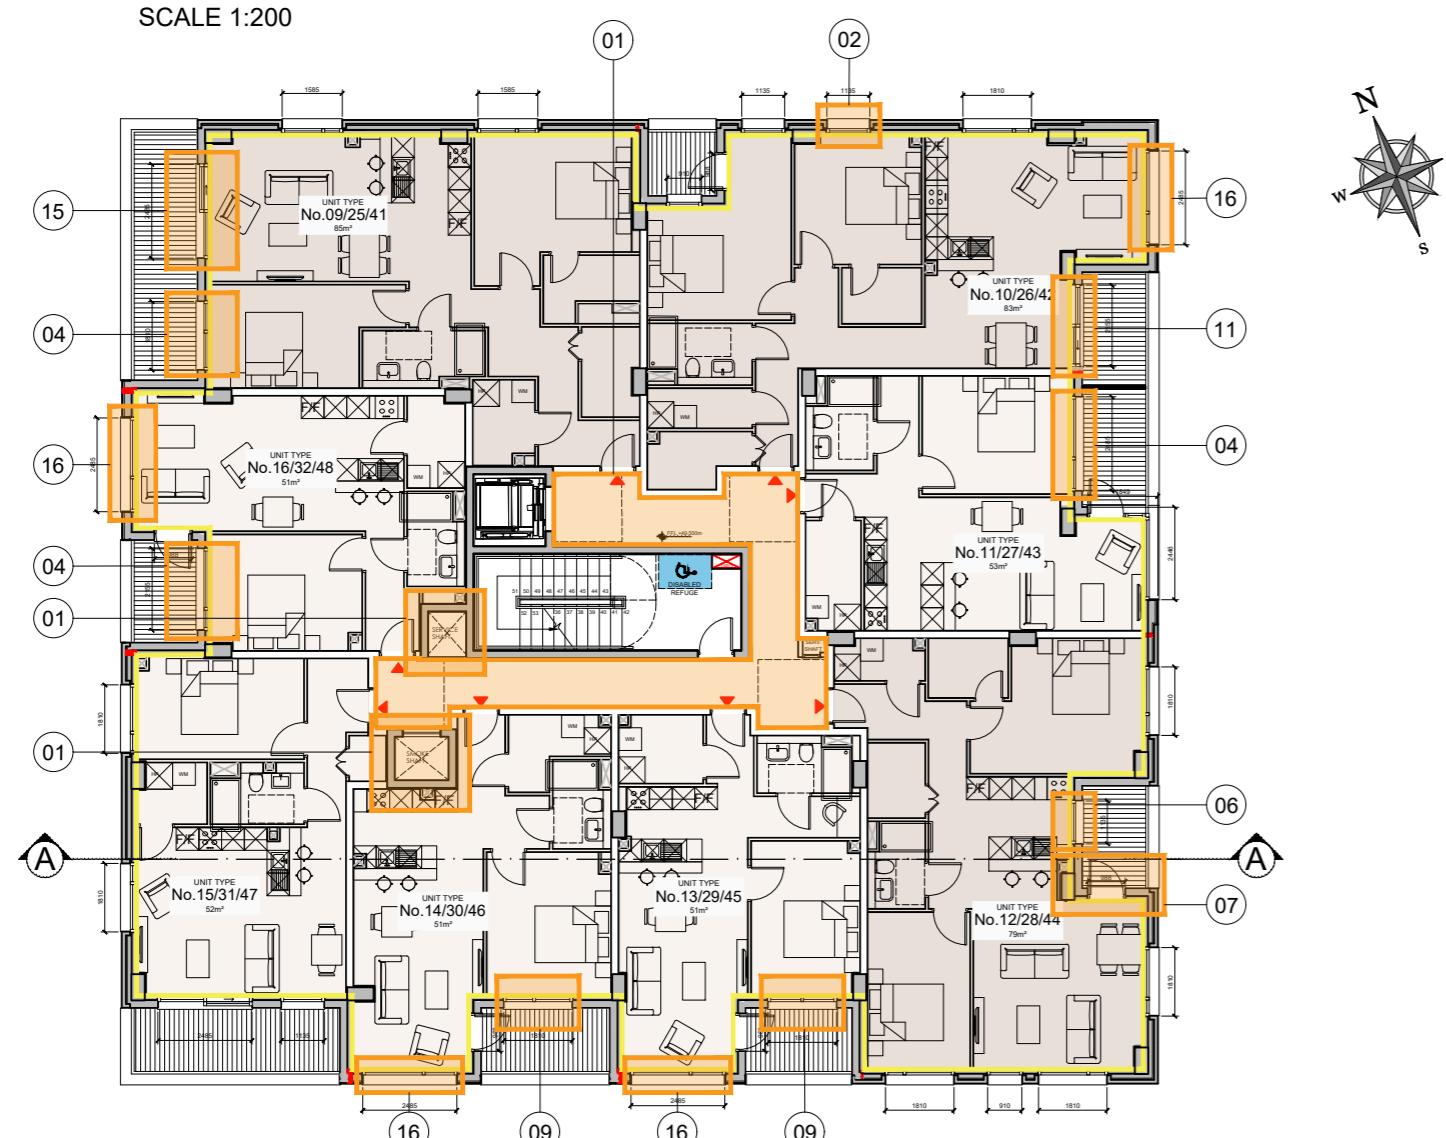


EXISTING_FIRST & THIRD & FIFTH FLOOR PLAN

SCALE 1:200

EXISTING_SECOND & FOURTH & SIXTH FLOOR PLAN
SCALE 1:600

SCALE 1:200

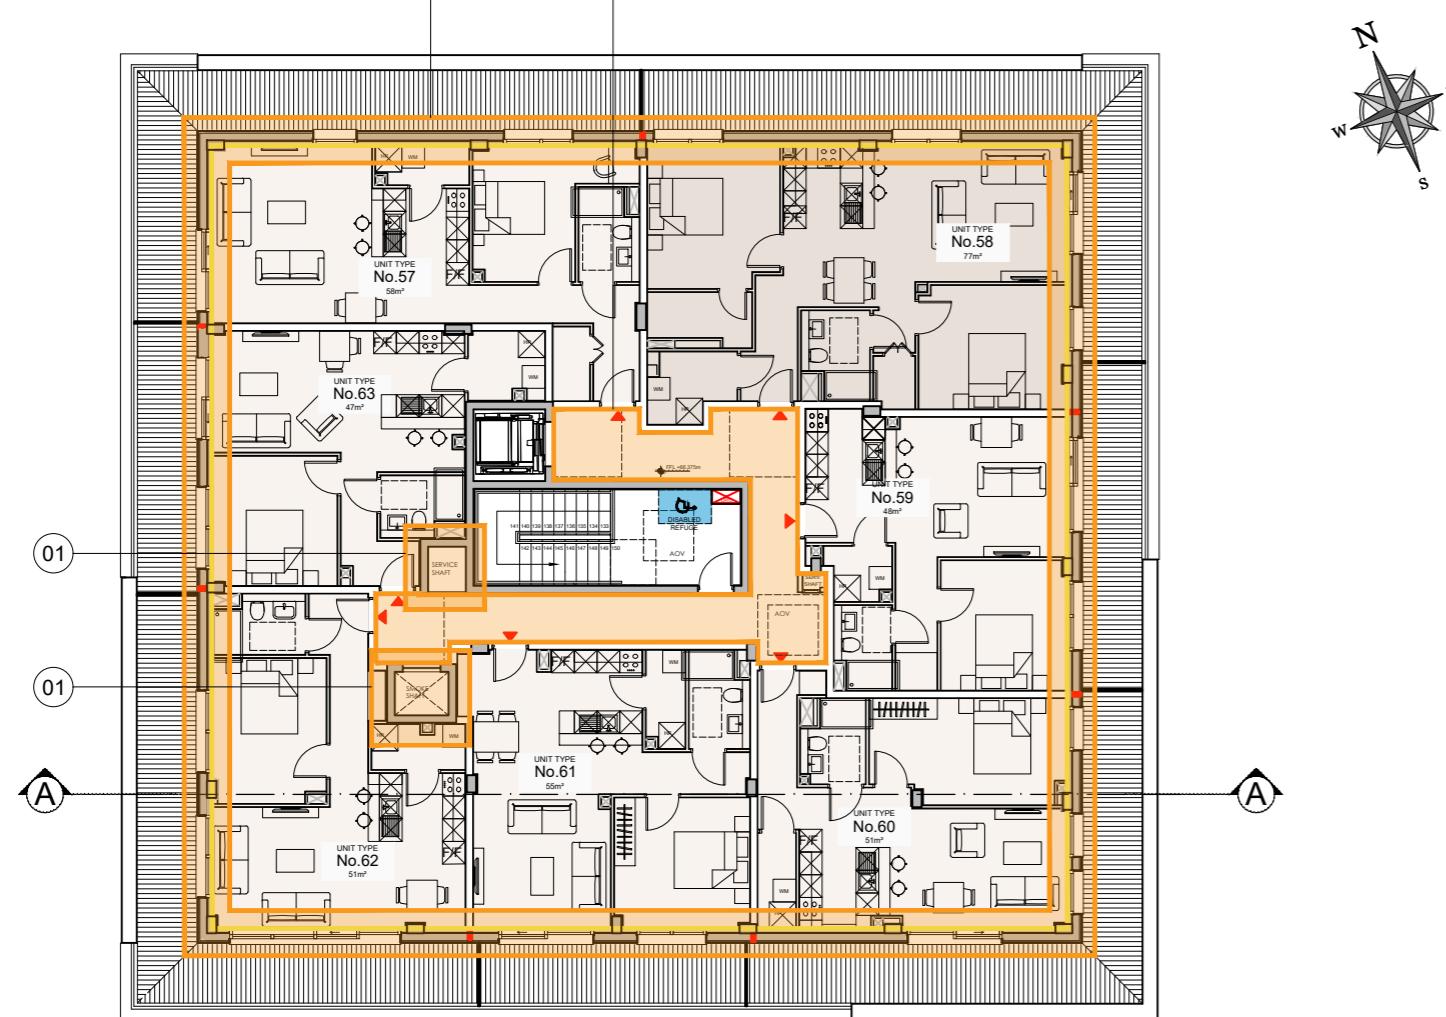

EXISTING_SEVENTH FLOOR PLAN (PENTHOUSE)

SCALE 1:200



KEY PLAN

NT

BLOCK E - SCHEDULE OF APARTMENTS

Apartment - 1 BED	 42 No.UNITS
Apartment - 2 BEDS	 21 No.UNITS
TOTAL NO. OF UNITS	63 UNITS

NOTE: ALL INTERNAL LAYOUTS OF THE UNITS FOR ALL FLOORS HAVE BEEN CHANGED COMPARED TO THE PREVIOUSLY APPROVED LAYOUT (AS GRANTED SCHEME). HOWEVER ONLY THE FIFTH FLOOR (PENTHOUSE) HAS SEEN A CHANGE IN THE TYPOLOGY OF THE UNITS, WHERE PREVIOUSLY APPROVED WAS 3 No. 2-BEDS UNITS AND 4 No. 1-BED UNITS, AND NOW HAS 1 No. 2-BEDS UNIT AND 6 No. 1-BED UNITS.

RETENTION

Rev	Initial	Date	Revision Description