



AS GRANTED_ESB-SUBSTATION ELEVATIONS

SCALE 1:50

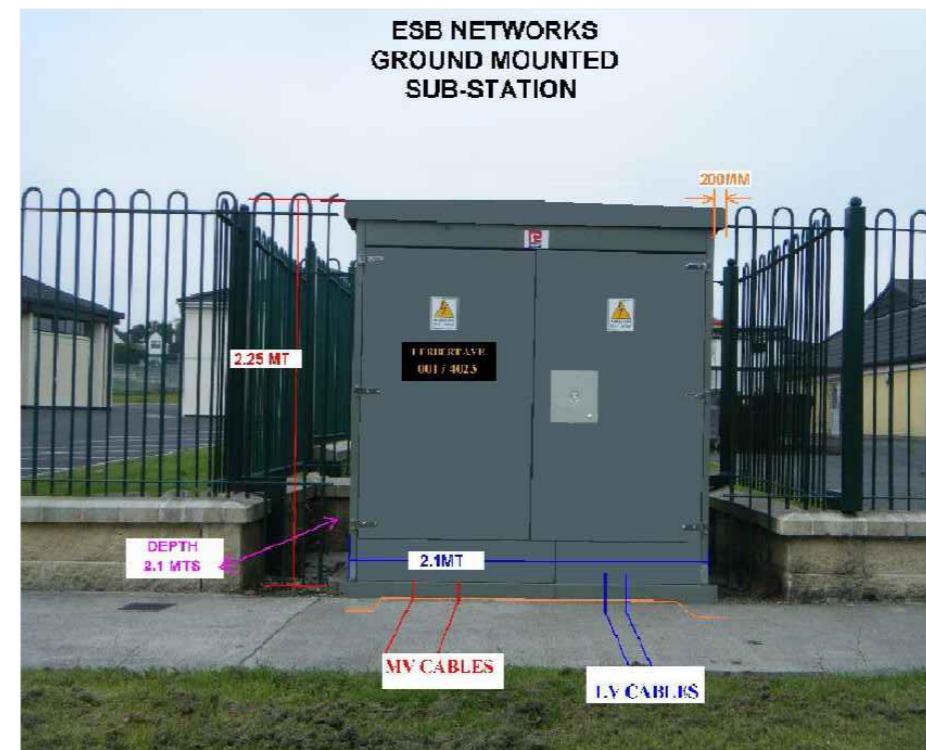


INDICATIVE EXAMPLE OF ESB SUB STATION

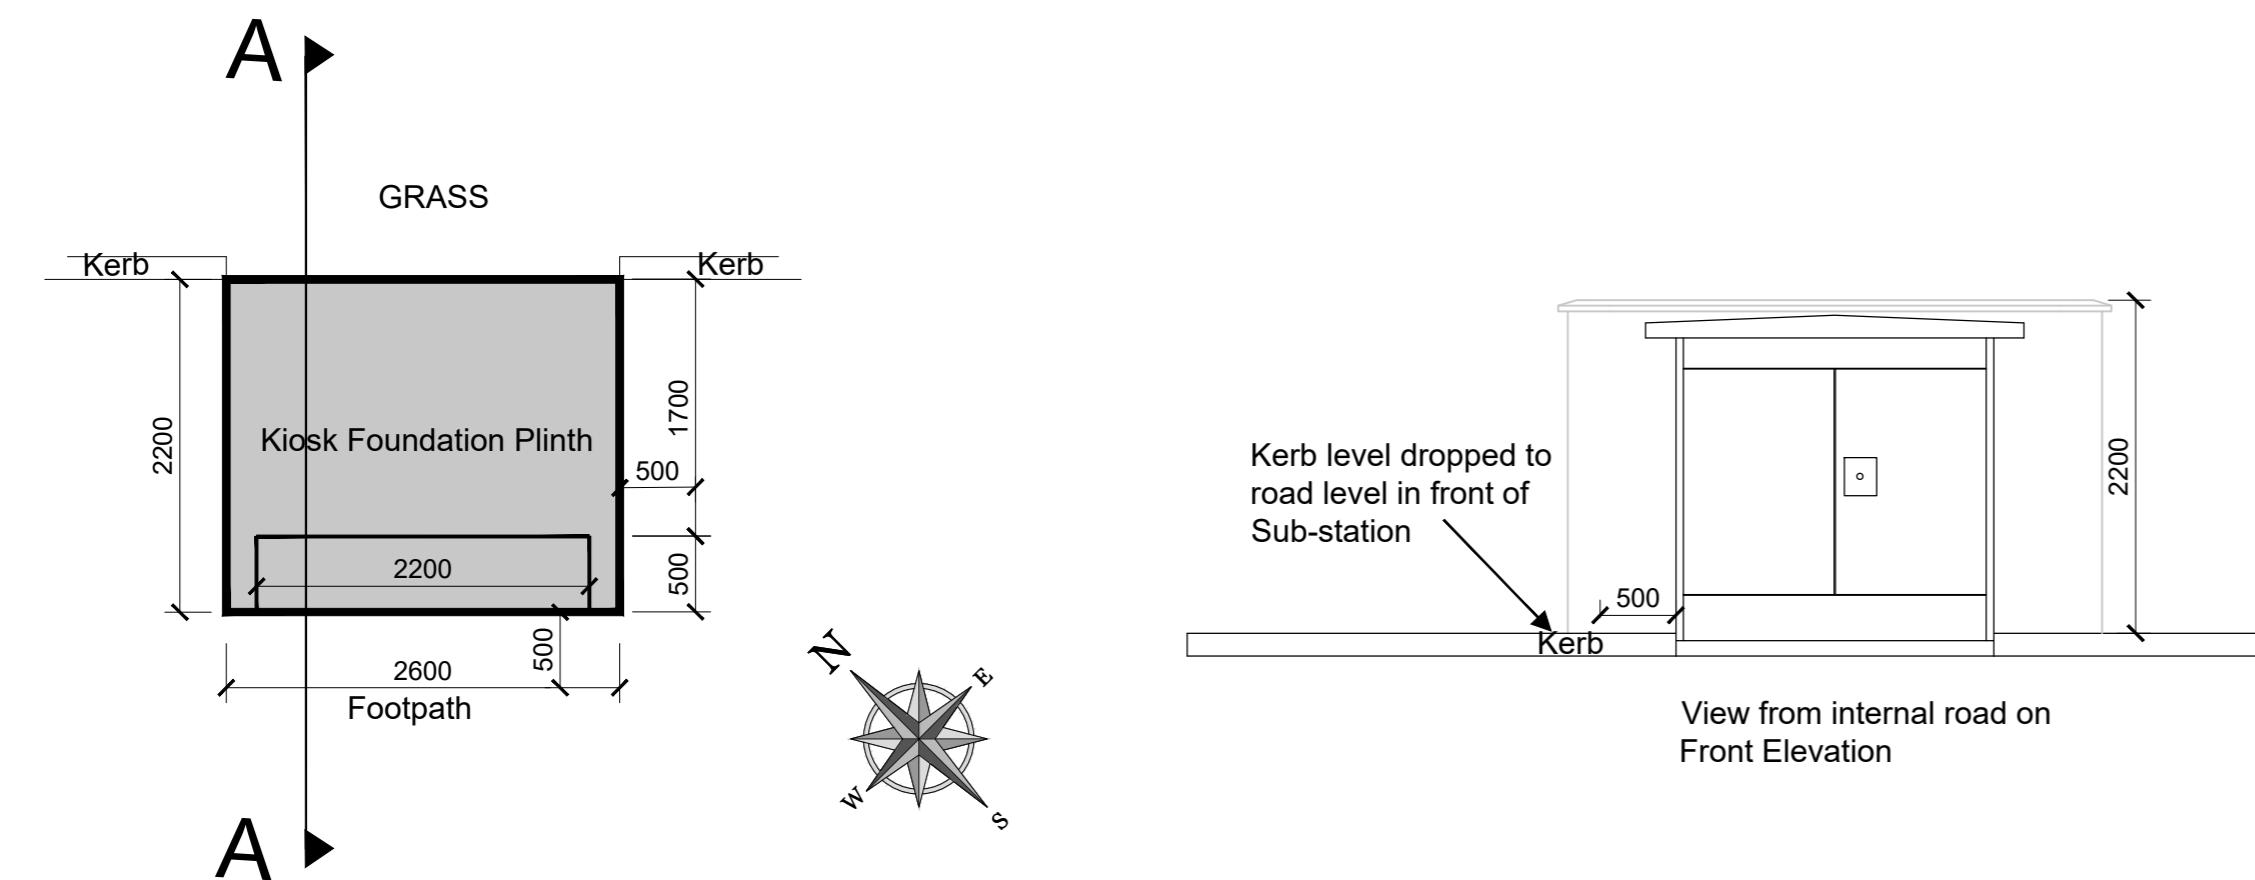


AS GRANTED_ESB-SUBSTATION PLAN

SCALE 1:50

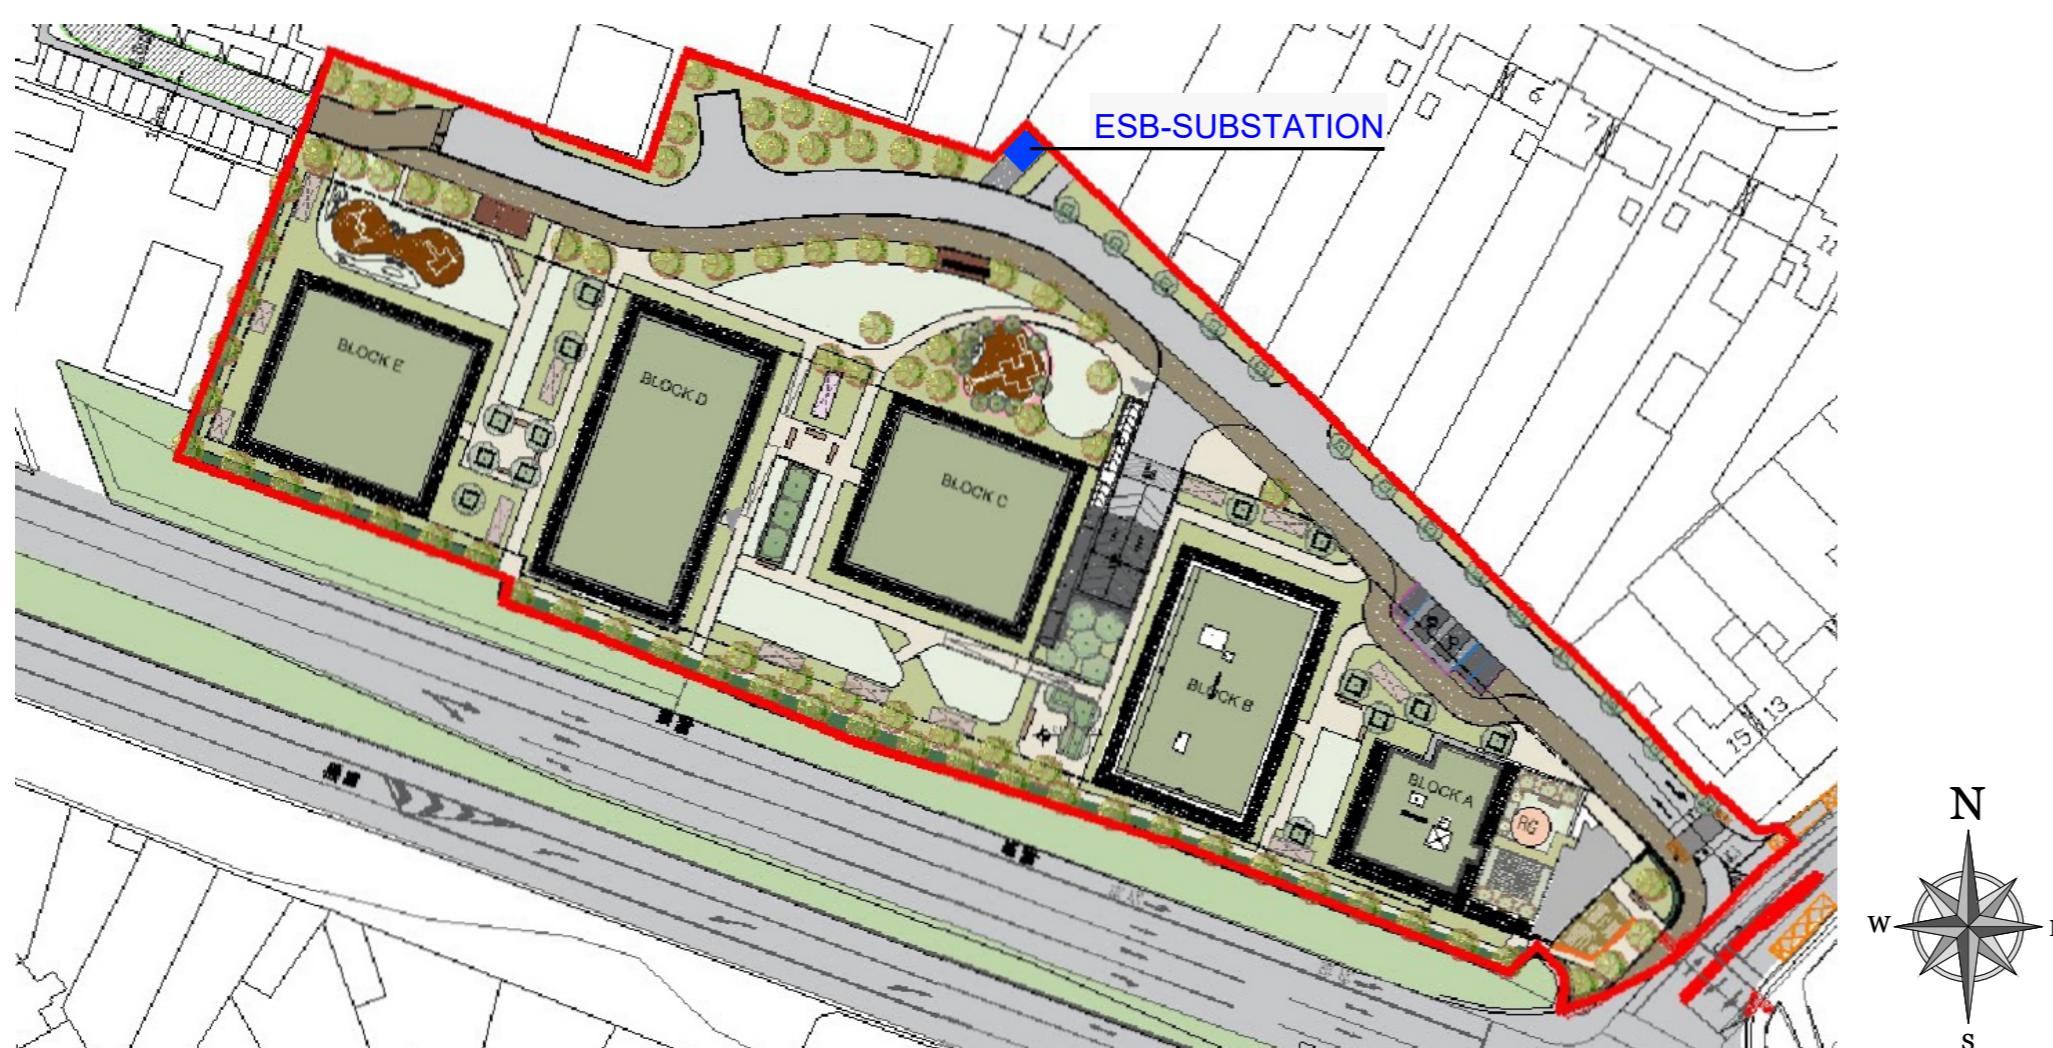

AS GRANTED_ESB-SUBSTATION LOCATION

SCALE 1:1000

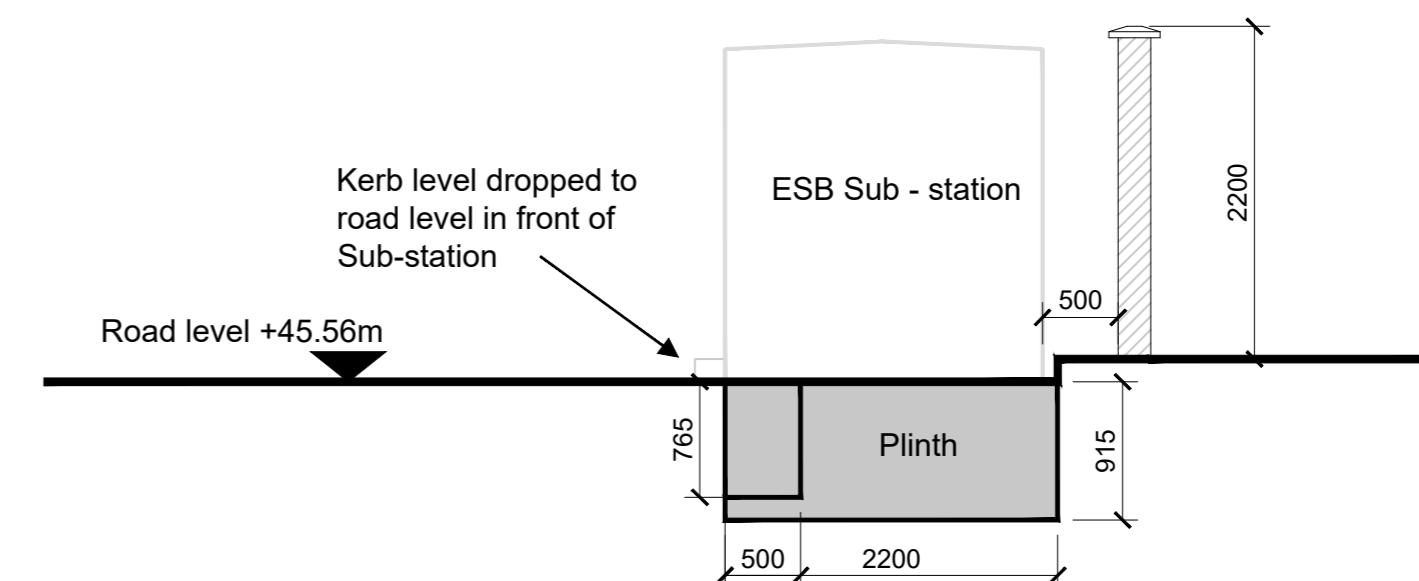

AS GRANTED_ESB-SUBSTATION SECTION A-A

SCALE 1:50

GRANTED AS PER PLANNING APPLICATIONS
REG. REF. ABP-307092-20 & REG. REF. ABP-309899-21

RETENTION

Rev	Initial	Date	Revision Description

DCWNEY

29 Merrion Square,
D02RW64
+353 1 253 0220
info@dcwney.ie

CLIENT: RANDELSWOOD HOLDINGS LTD
PROJECT: RETENTION ALTERNATIVES TO INHERITED SITE (DAILED PROCESS) - LANDS AT PALMERS GATE, KENELSFORT ROAD, LOWER PALMERSGATE, DUBLIN 20
DWG. TITLE: AS GRANTED_ESB-SUBSTATION

SCALE @ A1: AS SHOWN
SCALE @ A2: AS SHOWN
DRAWN BY: GM, RA, LC
CHECKED BY: IF
DATE: JULY 2025
DWG. NO: 243-052
REVISION: RT-200